


MAL STANG


MAL DREPT

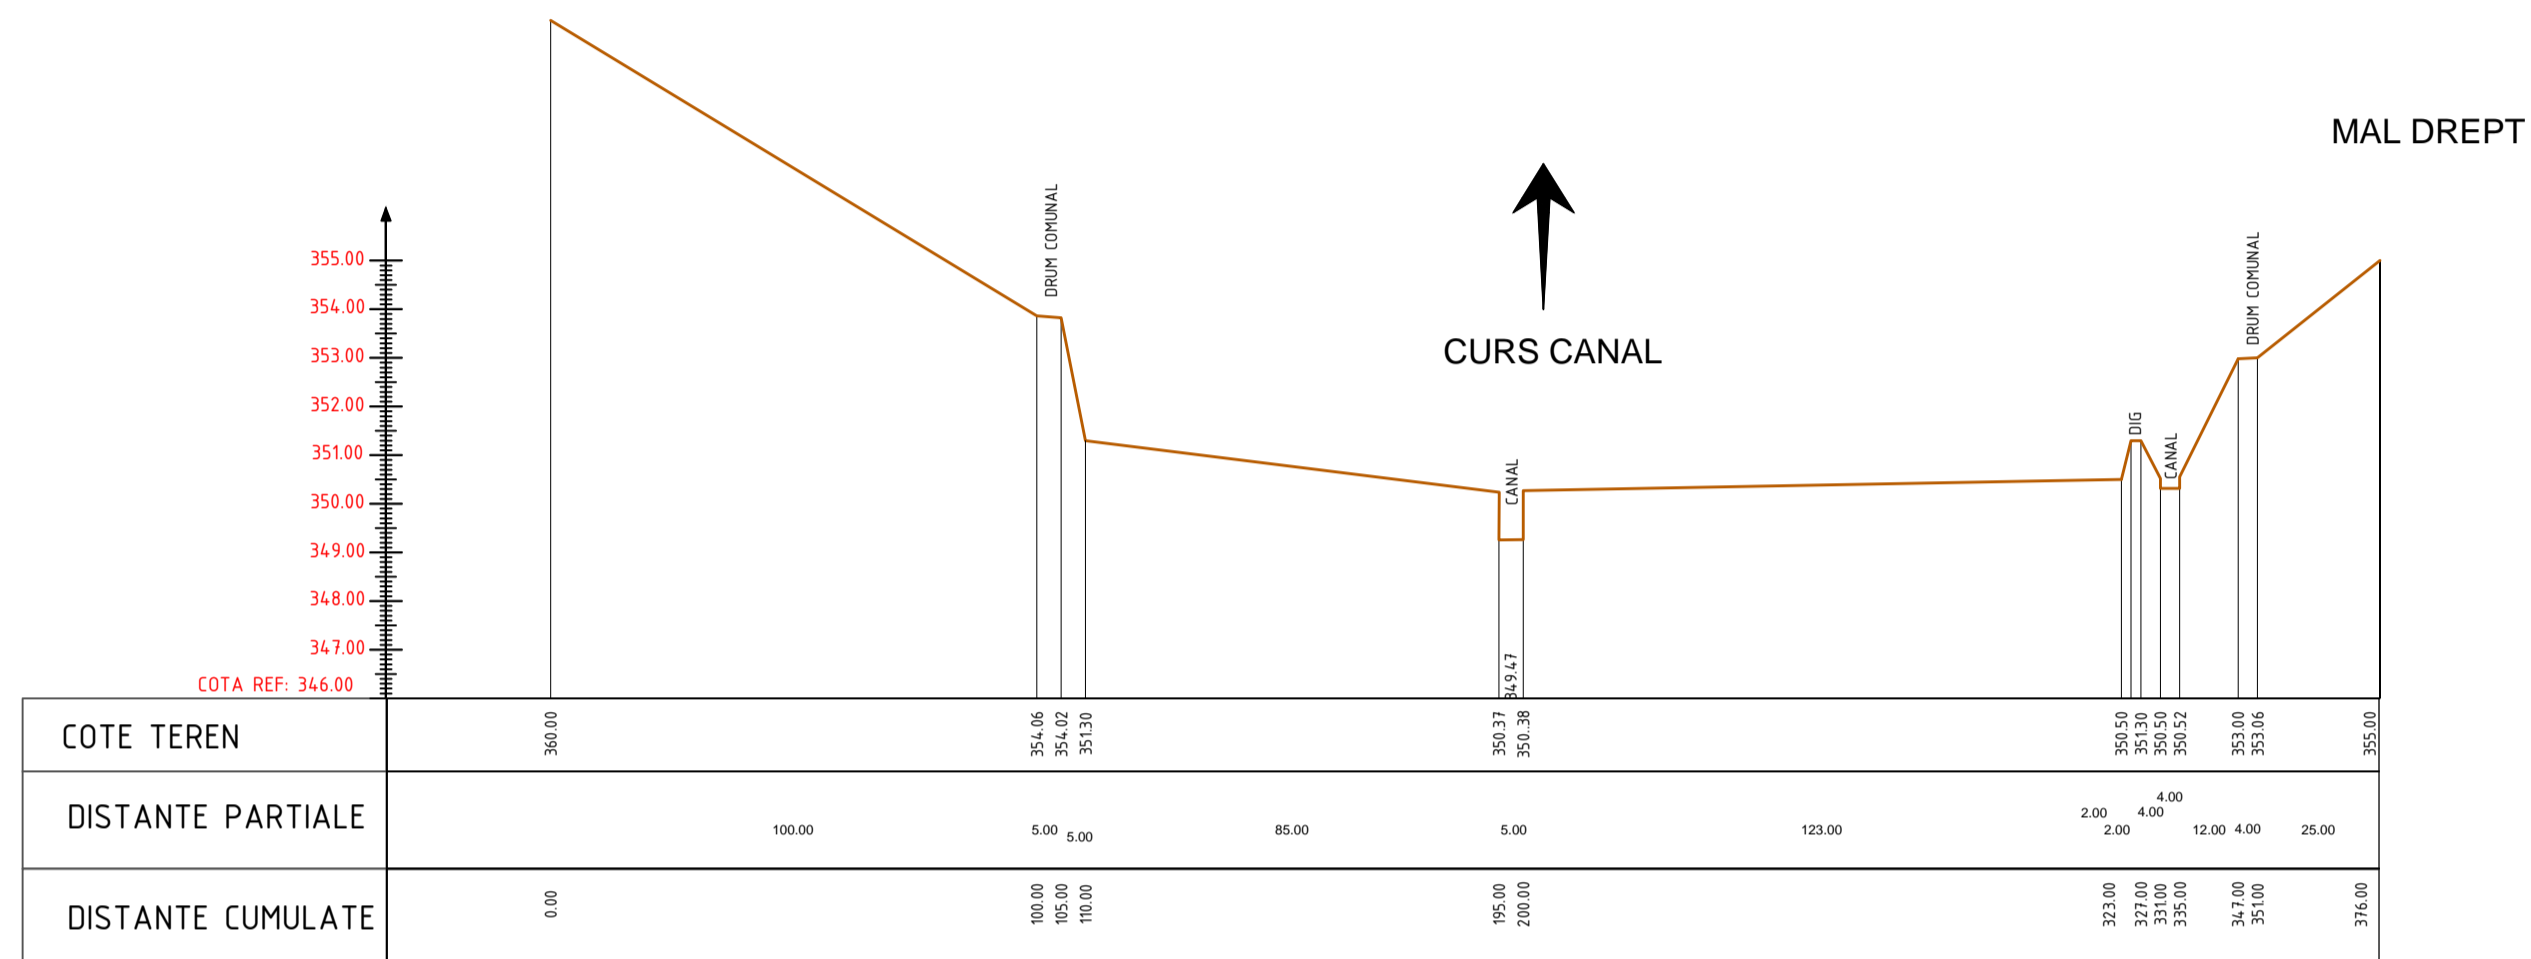

PROFIL TRANSVERSAL 4
SCARA: L = 1:1000; H=1:100

MAL STANG


MAL DREPT

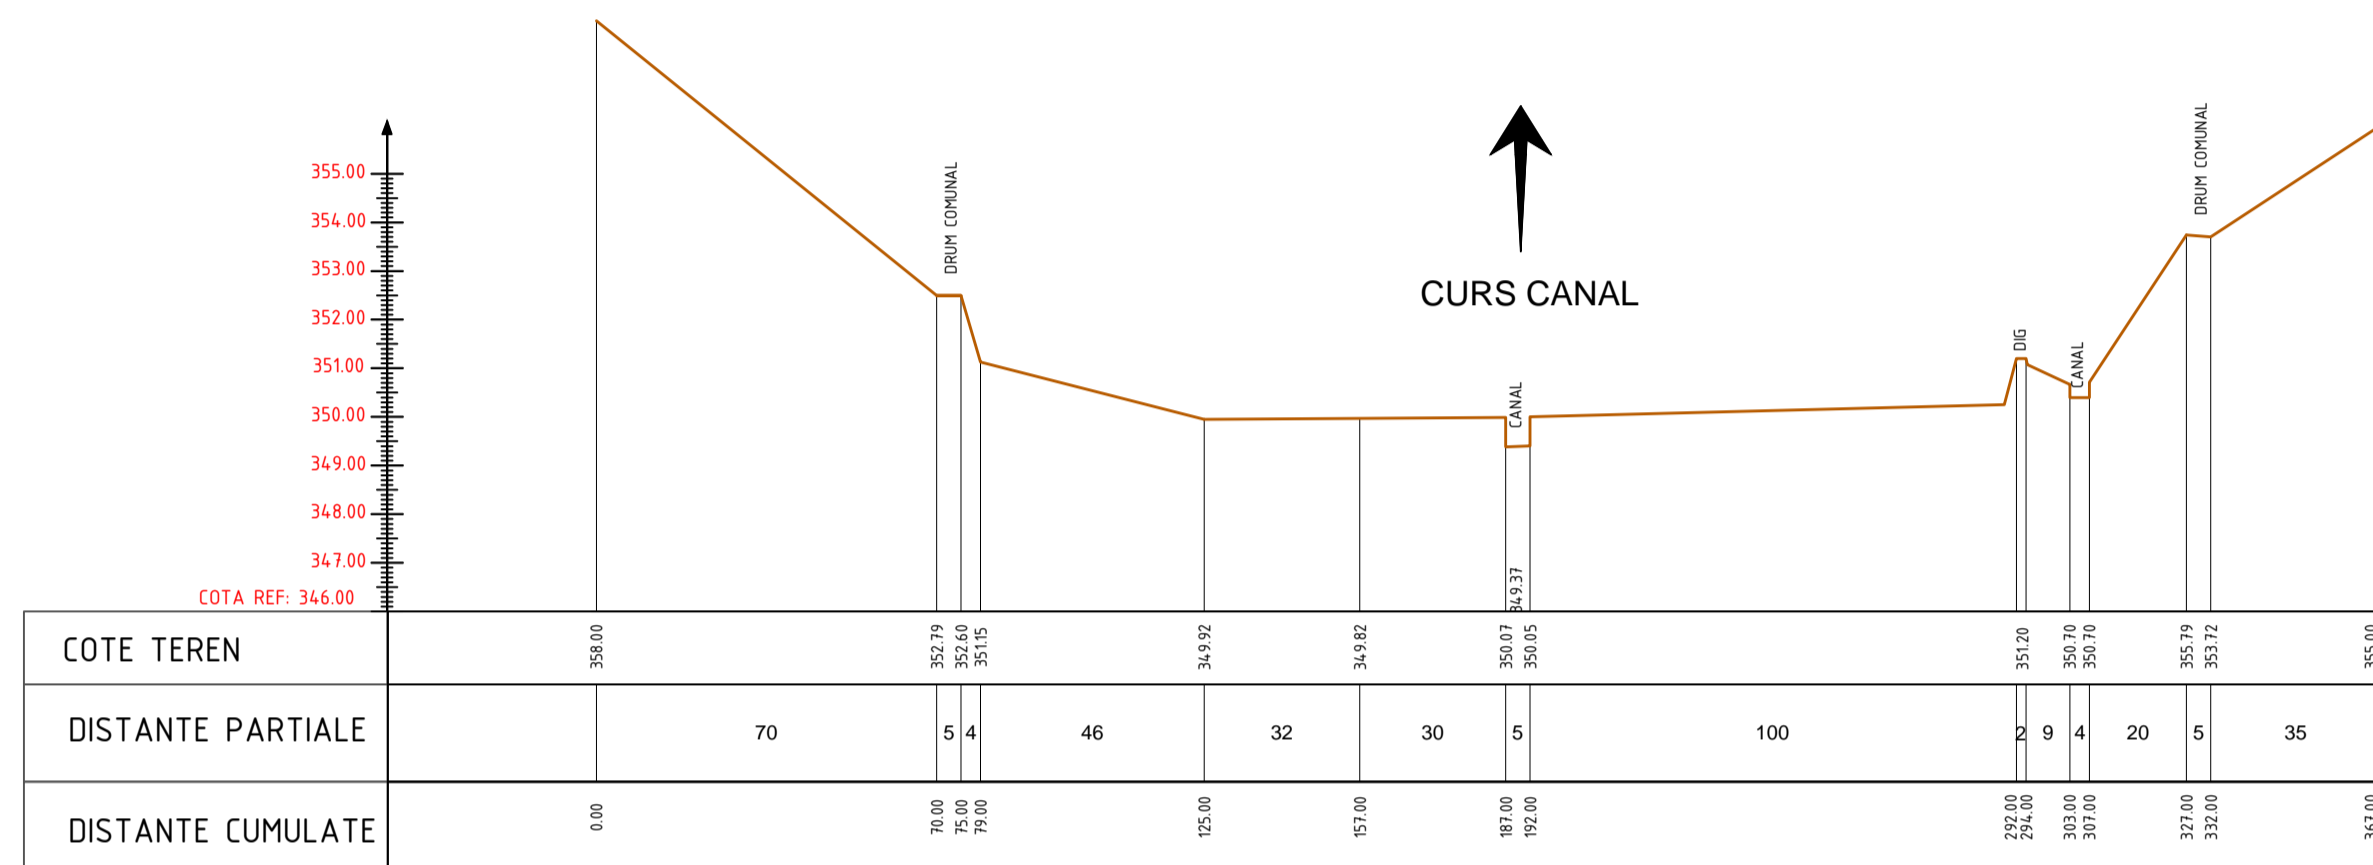

PROFIL TRANSVERSAL 3
SCARA: L = 1:1000; H=1:100

MAL STANG


MAL DREPT

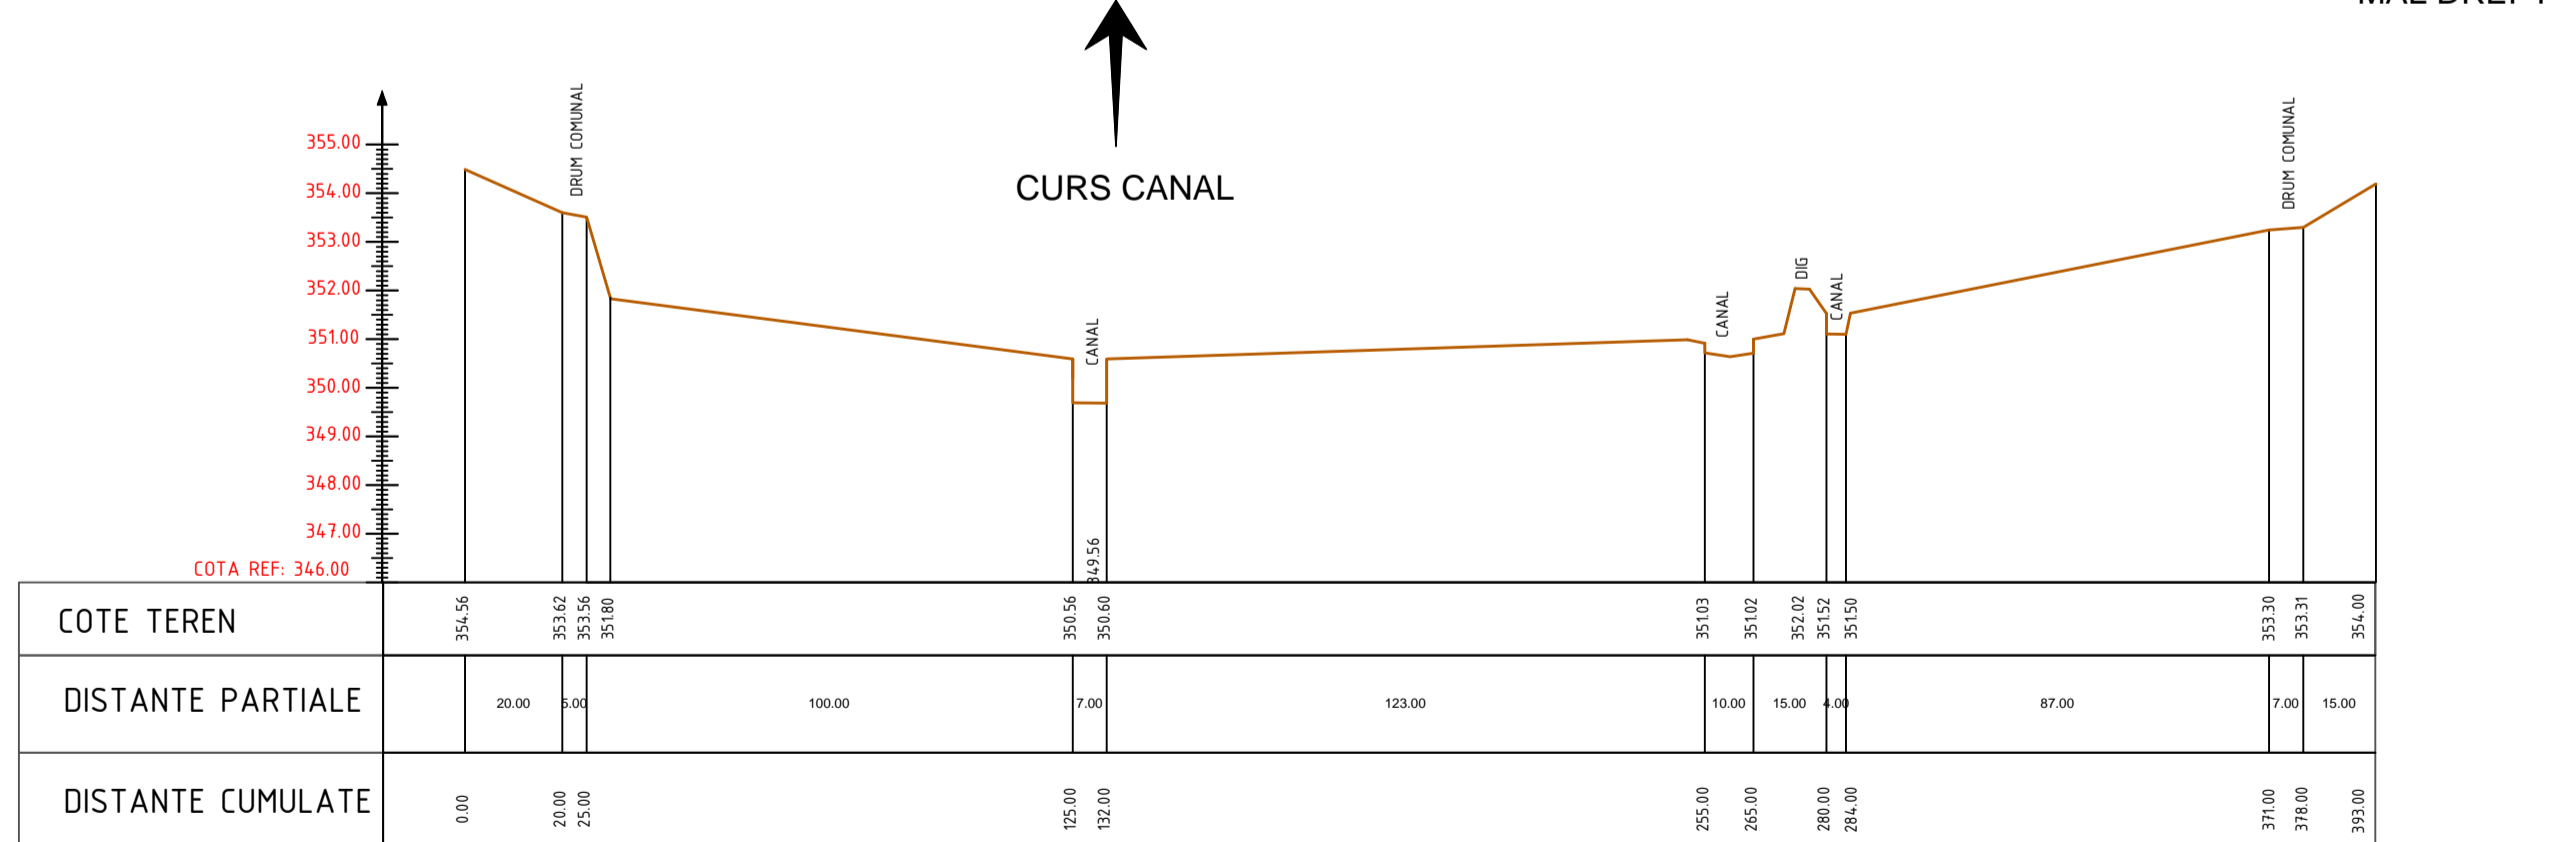

PROFIL TRANSVERSAL 5
SCARA: L = 1:1000; H=1:100

MAL STANG

MAL DREPT

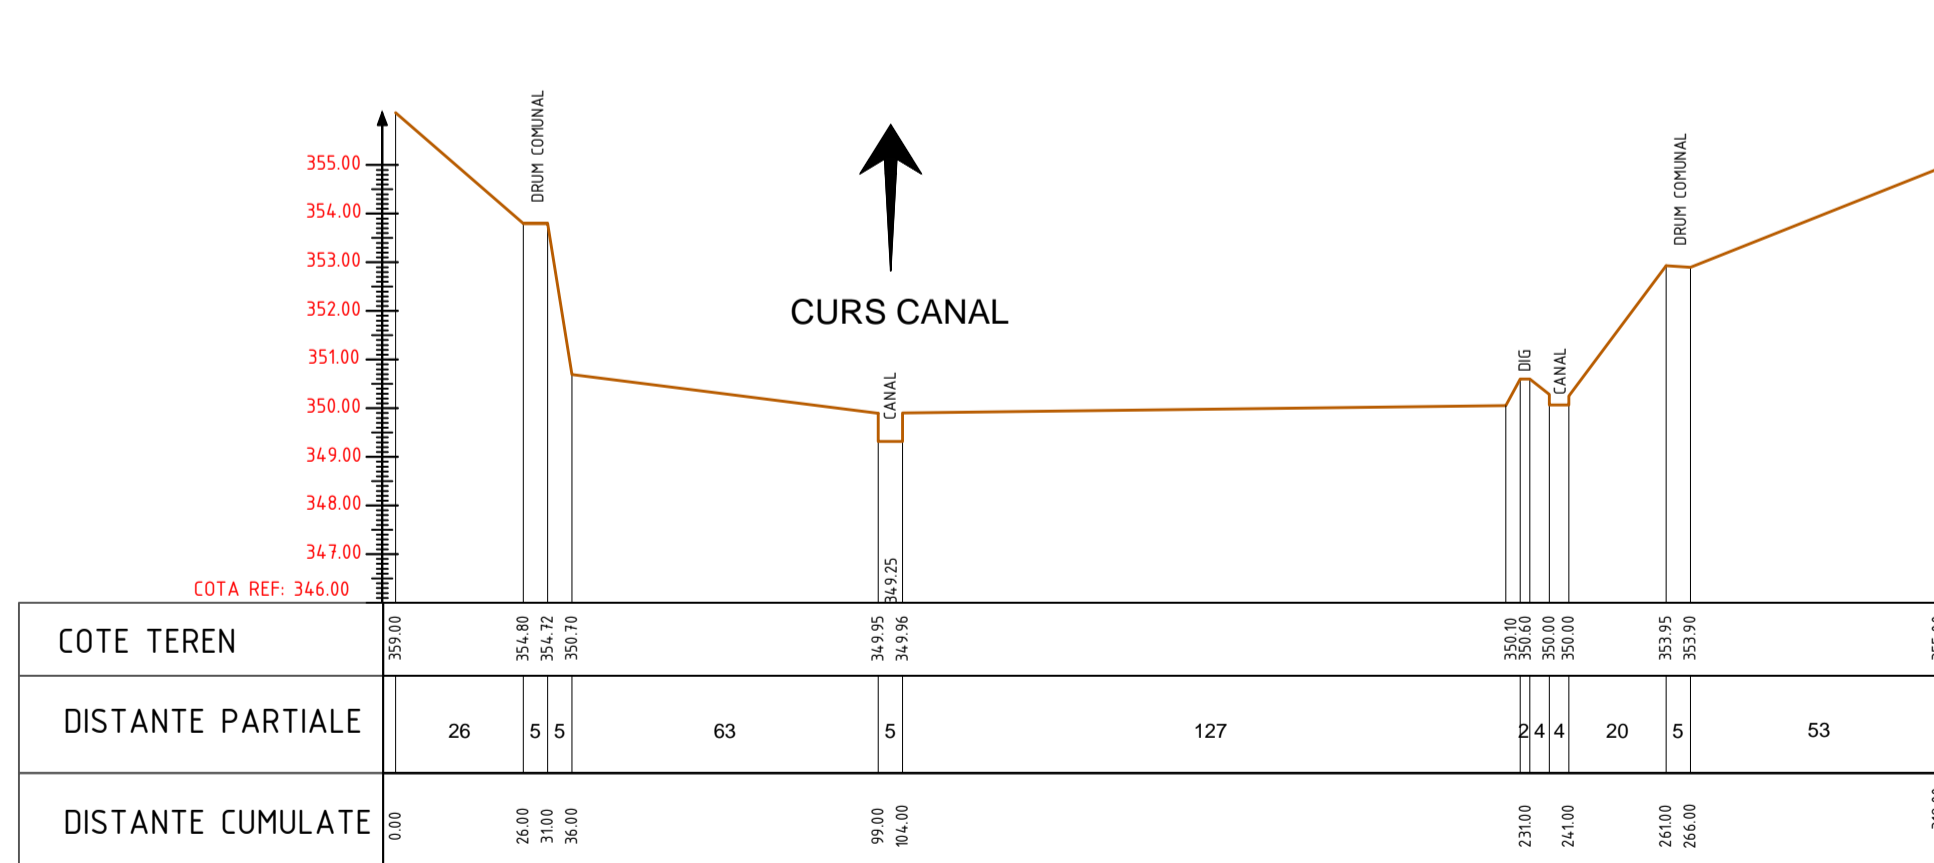

PROFIL TRANSVERSAL 2
SCARA: L = 1:1000; H=1:100