


RELEVU CU PROPUNEREA DE APARTAMENTARE
SCARA 1:100

Nr. Cadastral al terenului	Suprafata	Adresa imobilului	
79086	471.9 mp	intravilan, mun. Bistrita, str. Iuliu Hossu, nr.2A - C1, etaj 1	
Cartea Funciara colectiva nr.	79086-C1	UAT	BISTRITA
Cod Unitate Individuala(U)		CF individuala	

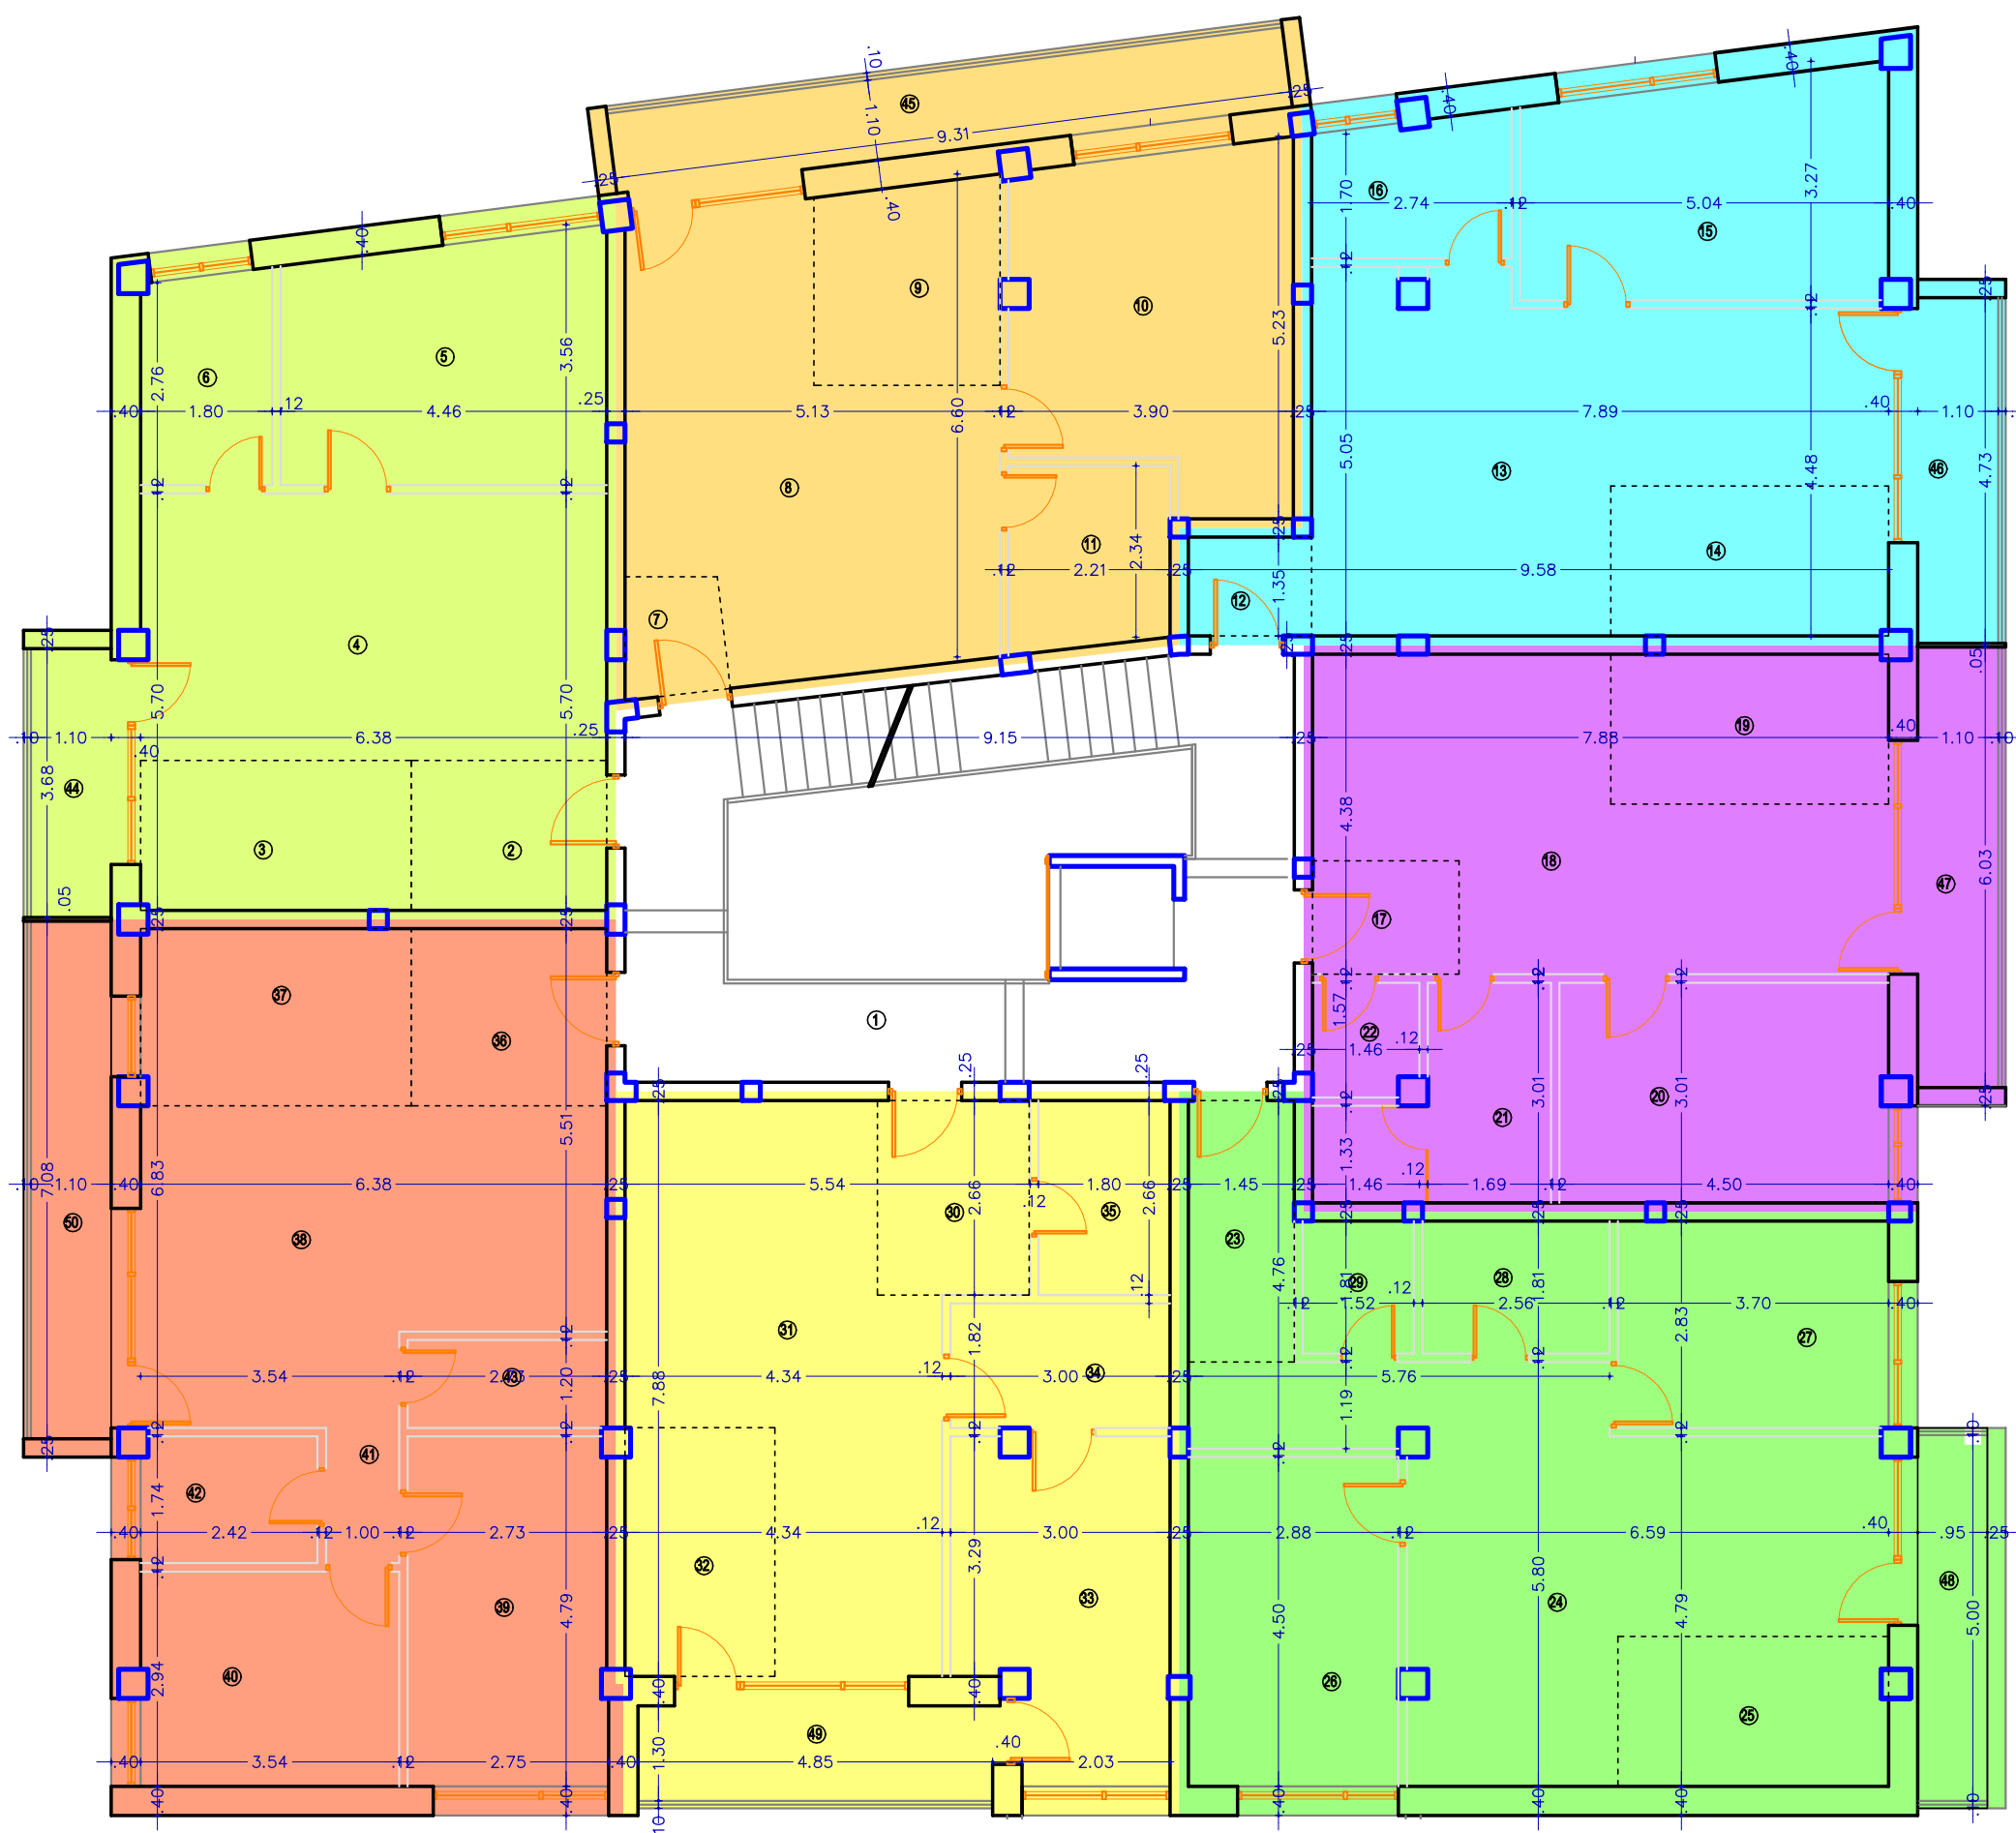

Nr. incapere	Denumire incapere	Suprafata utila (m ²)
1	Casa scarii+lift	36.2
2	Hol+depozit	5.5
3	Bucatarie	7.5
4	Living-dining	23.3
5	Dormitor	14.8
6	Baie	5.1
7	Hol+depozit	2.2
8	Living-dining	24.8
9	Bucatarie	6.9
10	Dormitor	17.3
11	Baie	5.5
12	Hol+depozit	2.3
13	Living-dining	29.1
14	Bucatarie	7.7
15	Dormitor	14.9
16	Baie	5.1
17	Hol+depozit	2.4
18	Living-dining	24.5
19	Bucatarie	7.8
20	Dormitor	13.5
21	Baie	7.2
22	Spatiu depozitare	2.2
23	Hol+depozit	11.2
24	Living-dining	24.3
25	Bucatarie	7.6
26	Dormitor1	13.0
27	Dormitor2	10.5
28	Baie1	4.7
29	Baie2	2.8
30	Hol+depozit	5.6
31	Living-dining	24.8
32	Bucatarie	6.9
33	Dormitor	12.7
34	Dressing	5.2
35	Baie	4.8
36	Hol+depozit	6.3
37	Living-dining	24.7
38	Bucatarie	8.9
39	Dormitor1	13.0
40	Dormitor2	10.5
41	Baie1	4.2
42	Baie2	3.3
43	Hol 2	2.0
Suprafata utila = 471.9 mp		
44	Balcon	4.4
45	Balcon	11.1
46	Balcon	5.6
47	Balcon	7.2
48	Balcon	4.9
49	Logie	6.8
50	Balcon	8.5
Suprafata totala = 521.5 mp		

Receptionat :
Data :

Data :
30.05.2019

EXECUTANT :
SC MapCad Proiect SRL
ing. SZILAGYI I. Istvan Botond